



SANITARY SEWER MAP KALONA, IOWA

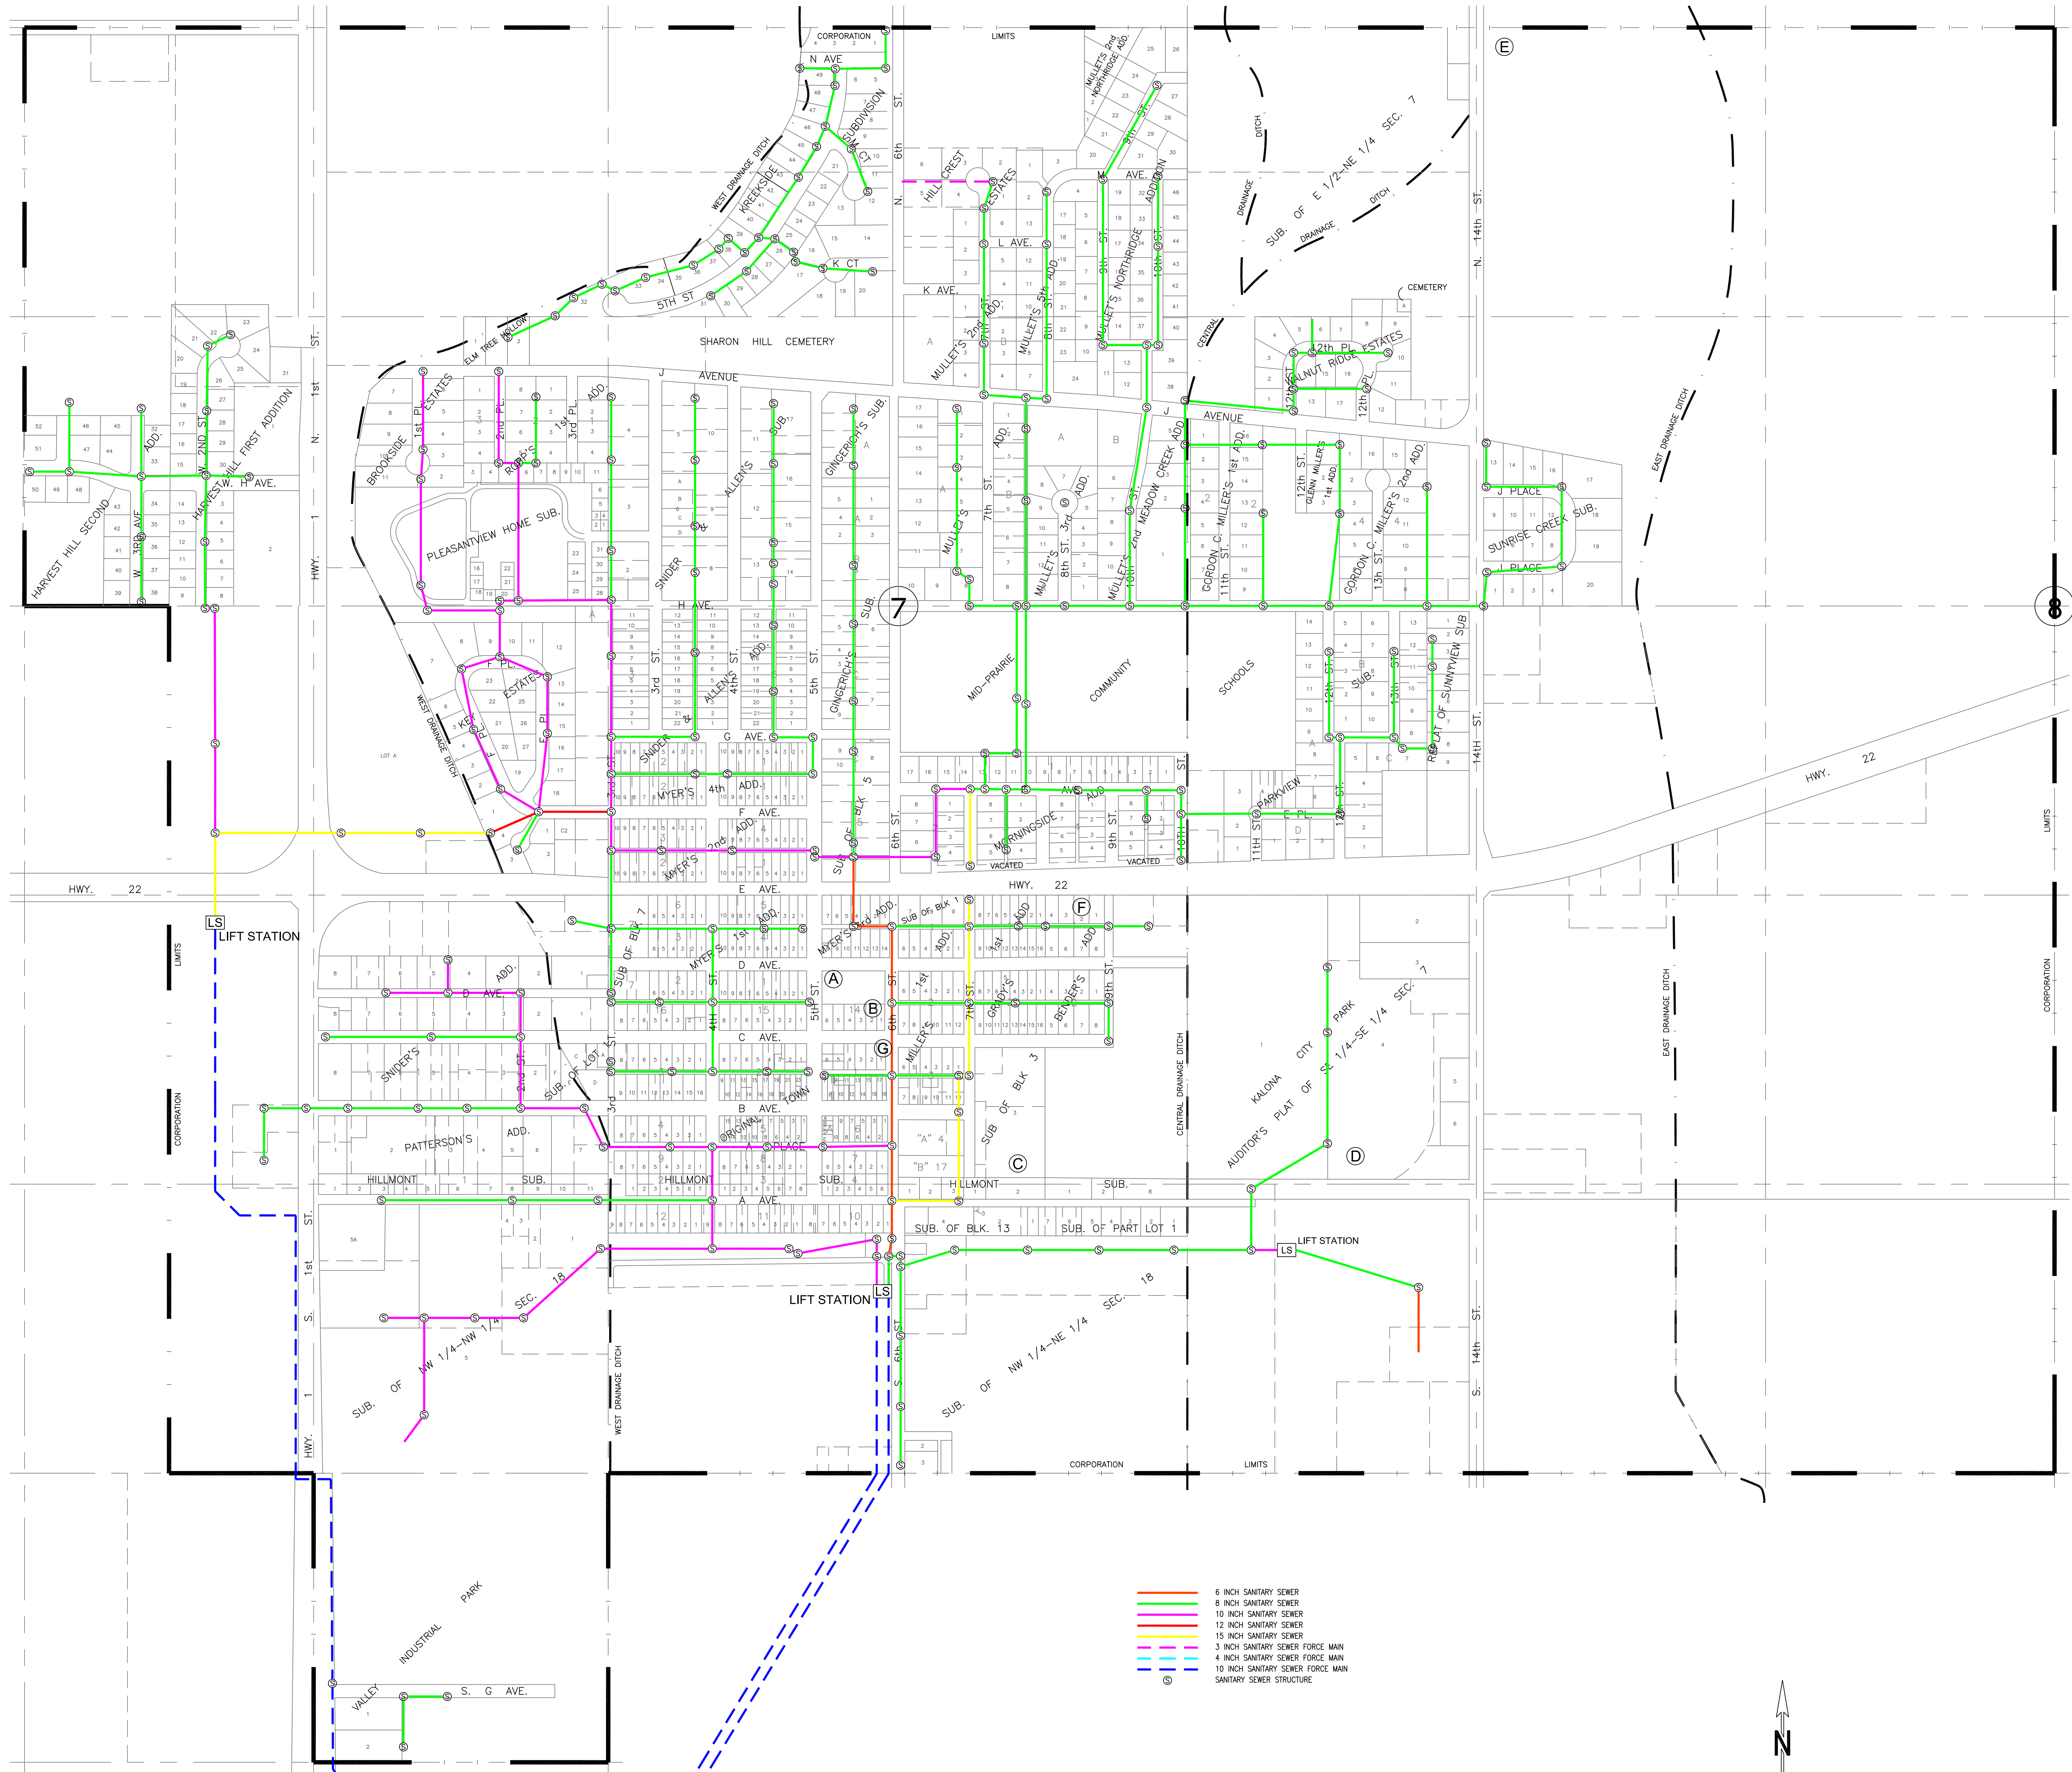

- 6 INCH SANITARY SEWER
- 8 INCH SANITARY SEWER
- 10 INCH SANITARY SEWER
- 12 INCH SANITARY SEWER
- 15 INCH SANITARY SEWER
- 3 INCH SANITARY SEWER FORCE MAIN
- 4 INCH SANITARY SEWER FORCE MAIN
- 10 INCH SANITARY SEWER FORCE MAIN
- SANITARY SEWER STRUCTURE

- A FIRE STATION
- B CITY HALL
- C CITY MAINTENANCE BUILDING
- D WATER TREATMENT PLANT
- E KALONA WATER TOWER
- F KALONA HISTORICAL VILLAGE
- G LIBRARY

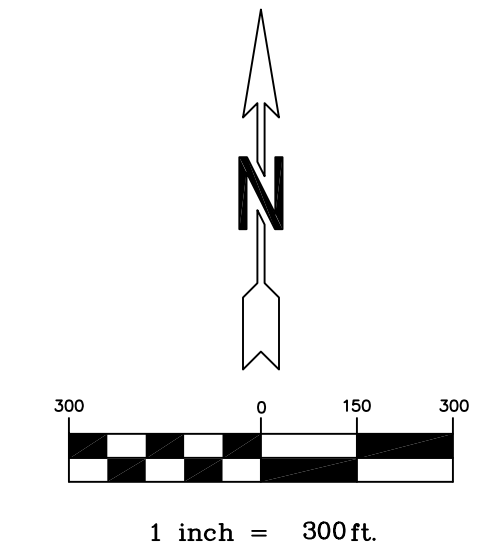

PREPARED BY:
GARDEN & ASSOCIATES, LTD.
 ENGINEERS & SURVEYORS
 OSKALOOSA, IOWA 641-672-2526
 APRIL 2006