


# STORM SEWER MAP KALONA, IOWA

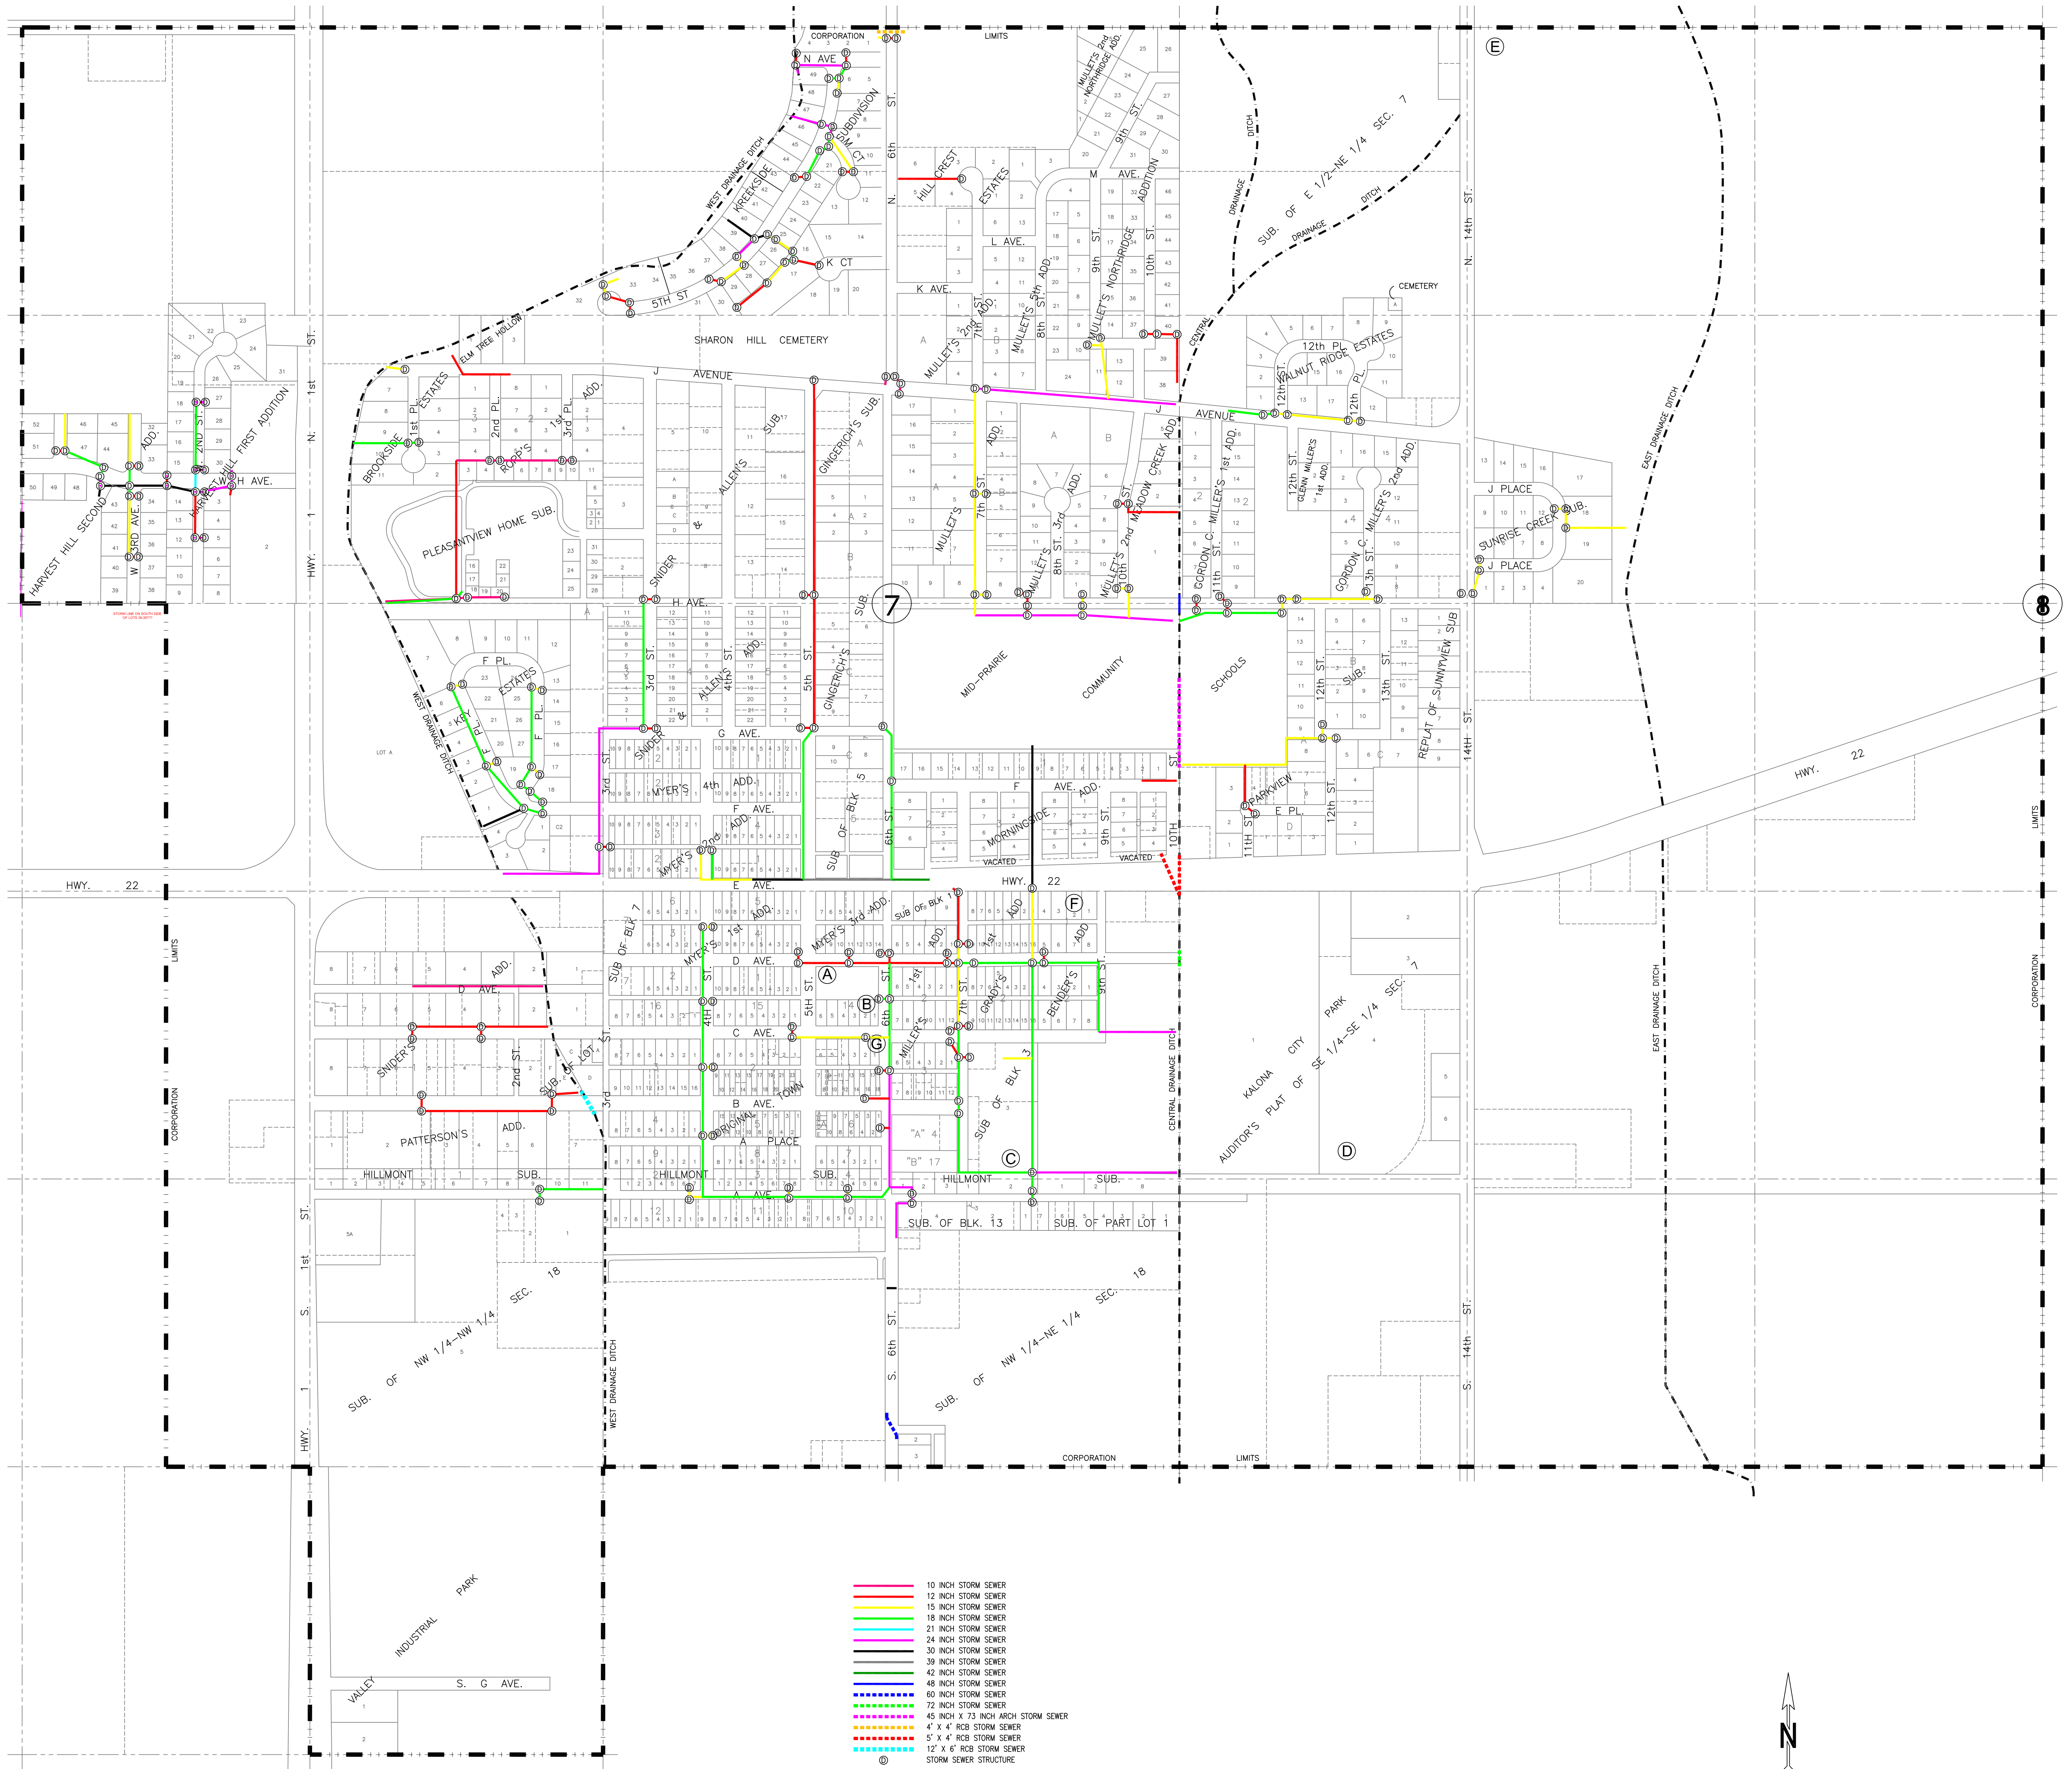

- A FIRE STATION
- B CITY HALL
- C CITY MAINTENANCE BUILDING
- D WATER TREATMENT PLANT
- E KALONA WATER TOWER
- F KALONA HISTORICAL VILLAGE
- G LIBRARY

PREPARED BY:  
**GARDEN & ASSOCIATES, LTD.**  
 ENGINEERS & SURVEYORS  
 OSKALOOSA, IOWA 641-672-2526  
 APRIL 2005  
 REVISED JANUARY 2007